

## Weeks 1–4

### Work area Building 10

- Installation of facade
- Roof work

### Work area Building 9

- Facade work
- Internal work with framework and installations.
- Ground work, preparation for laying paving stone, asphaltting.
- Laying paving stone.

### Work area Building 5 and Building 7, new chemical storage

- Interior work in the chemical storage building.
- Installation planned for week 4 in the corridor Building 1 where the entrance to the chemical storage will be located.
- Work with installations in Building 7, floor K1.

### Work area Building 1 (Existing Ångström)

- Work gathering areas floors 0–4 toward Building 9. Removal of ceiling and pipe installation for sprinklers prior to connecting Building 10 to Ångström's existing sprinkler system.
- Installation work in connection to the chemical storage, such as pipe installations in the corridor.

### Disturbances

- Ground packing prior to asphaltting and laying paving stones can cause disturbances. Noise.
- Building 1 at chemical storage, 1–3 workers in corridor on floor K1.
- Deliveries to the new chemical storage, coordinated with Goods Reception.
- Smell of asphalt from roofing work and asphaltting.

### Closures, provisional arrangements

- According to the attached general plan.

### Noticeable upcoming work (preliminary start times)


- Connection of sprinklers Building 9, Spring 2020.
- Opening between the chemical storage and Building 1, tentatively scheduled for week 5.
- Work with link with Building 10, continuation March–April.
- Work with commissioning buildings, in consultation with Infrastructure and Operations.
- Change of windows in rooms closest to the link to Building 10.

### *Construction Management for NCC and Akademiska Hus*



Tornkran

Tornkran

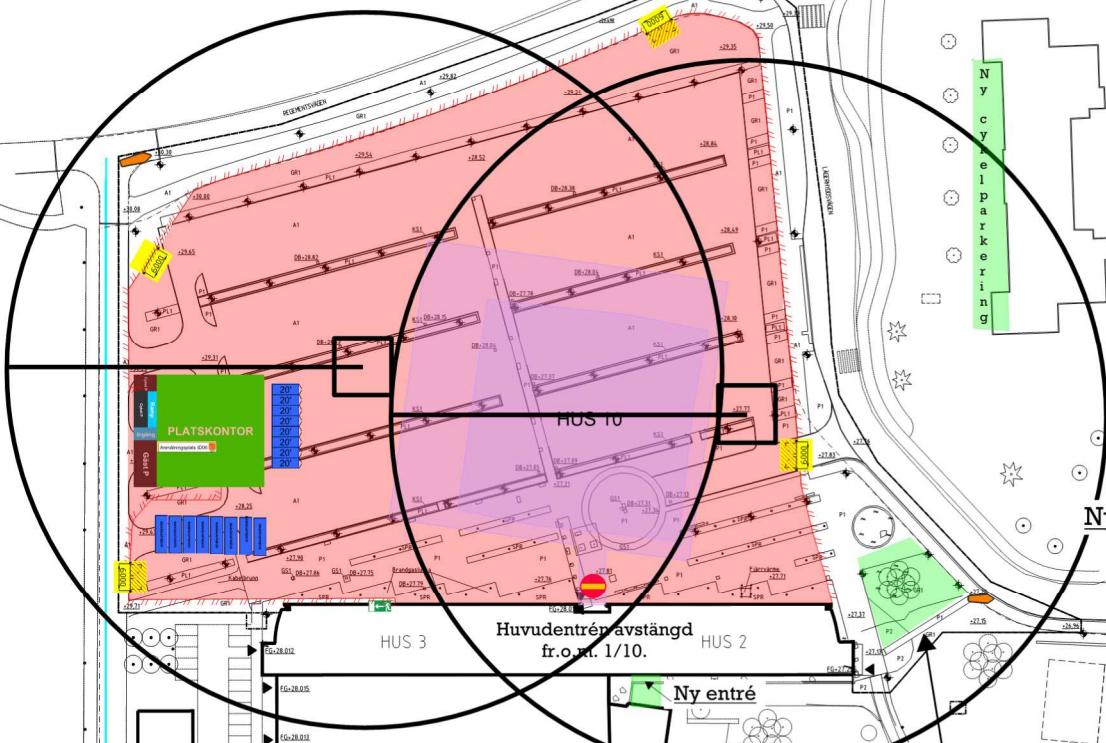

Ny cykelparkering



Ny återsamlingsplats

Ny infart södra parkeringen

Ny entré

Ny cykelparkering

Leveranser Universitetet

HUS 31

Vändzon Lev UU

Leveranser Föreläs

FREIALABORATORIET

Cykelparkering

ETABLERING

Endast byggeträfik

APD-plan Å4  
NCC  
2019-10-02

ÅNGSTRÖM  
BEFINTLIG SITUATIONSPLAN  
ARBETSMATERIAL 2018-03-15  
SKALA 1:600/A1

